


Front view

Dimension:	10 - 25 - 15 - 35
Wood:	T.B.D.
Finish:	T.B.D.
Total grill panels:	1
Total slats:	10
Dowel:	Aluminium
Colour:	Black
Size:	ø12mm

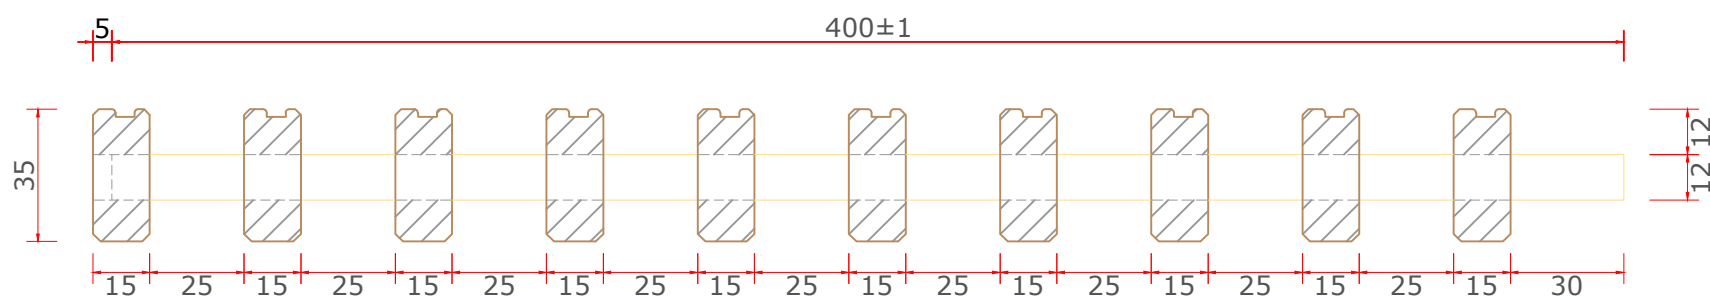

Cross section grill A-A

DERAKO[®]
Solid Wood Systems

Agreed:
Date:

The production will start as soon as we have received the approved and signed drawings back.

Projectnr. : VB-GR-010	Drawn : RG	Date : 01-01-2017
Project : Drawing example Grill panel	Revision A :	
Descripton : Grill panel type DRK-010	Revision B :	
	Revision C :	
DWG.nr. : VB-GR-010	Revision D :	
	Scale : 1 : 10 / 1 : 2	